


# TECHNICAL SCHEDULE

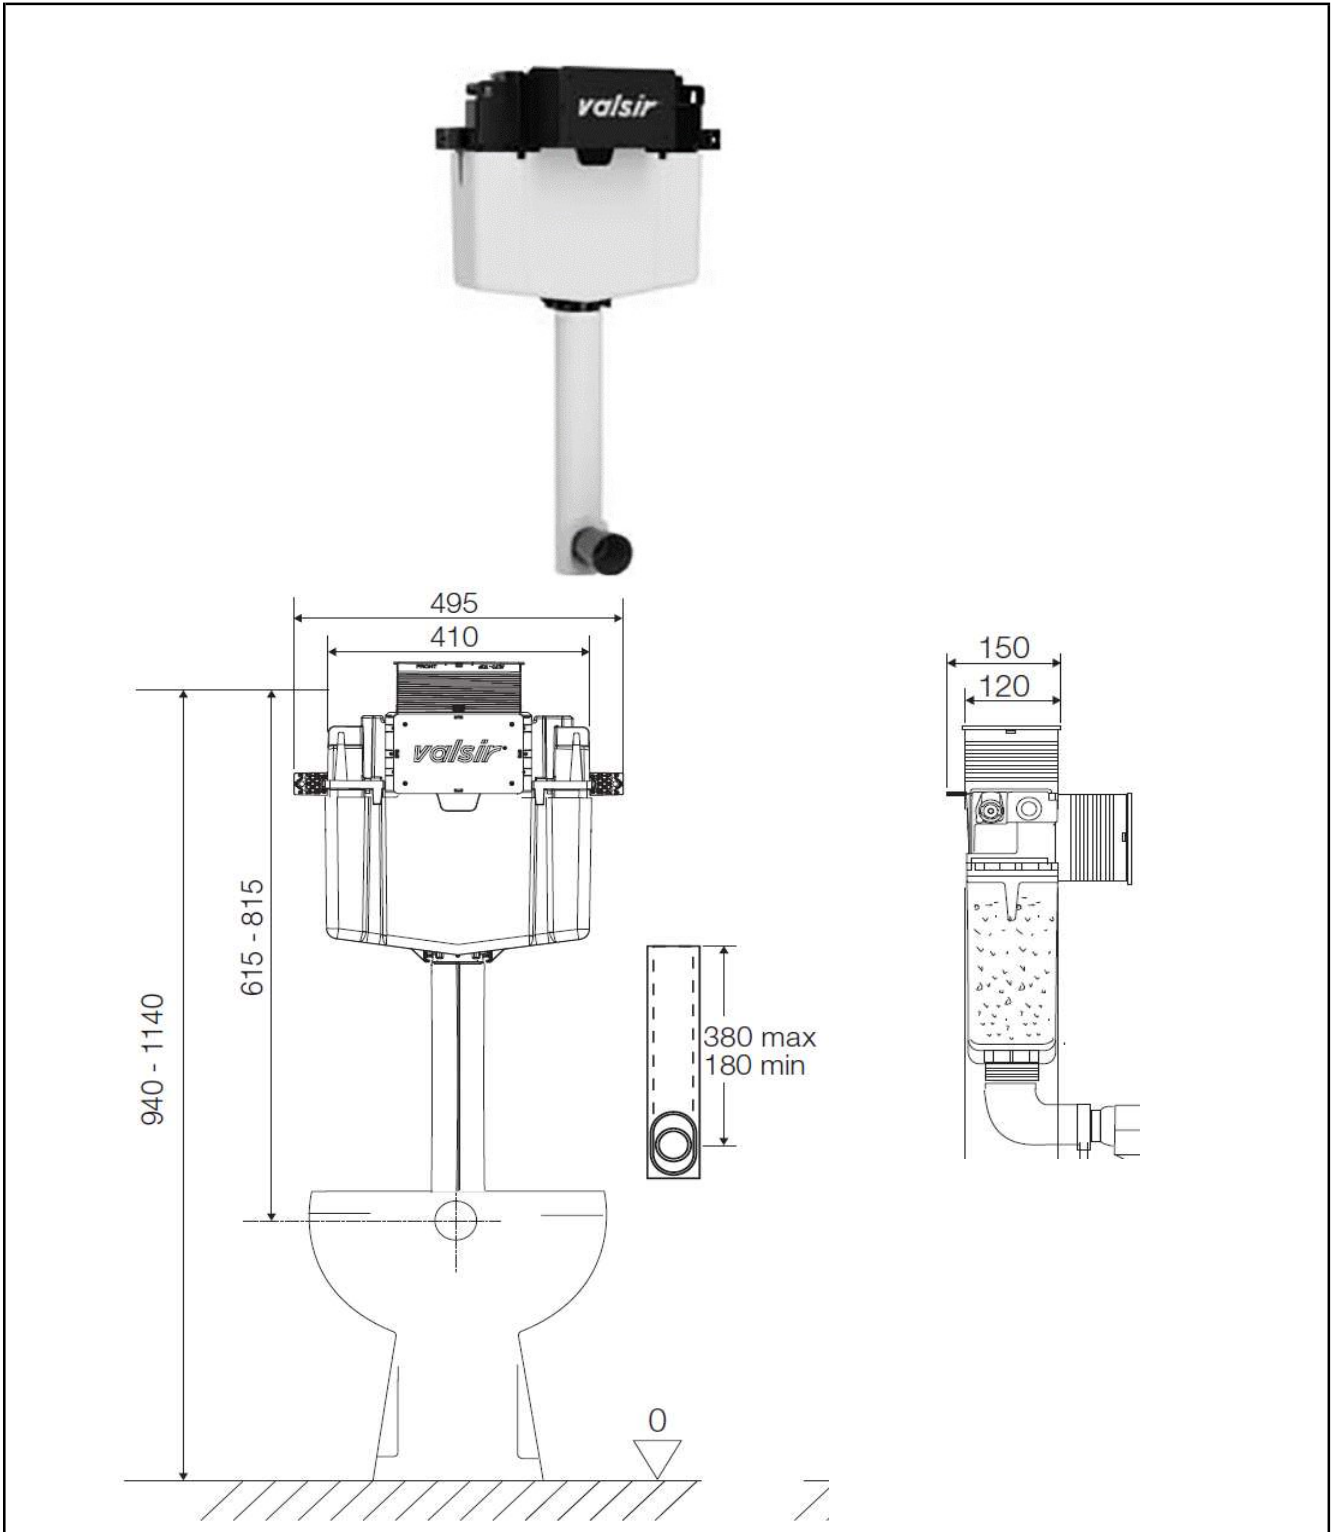

Valsir Winner S unframed pneumatic cistern, 4.5/3 litre flush, 34 Star Wels,  
min 940 - max 1140mm height, require 150mm cavity wall

Code: VS0853052



*Inspirational + European + Bathroomware*

t 09 444 5656

e info@metrix.co.nz

www.metrix.co.nz